



REPRODUCTION - THIS DOCUMENT AND THE INFORMATION CONTAINED HEREIN MAY NOT BE REPRODUCED OR EXCEPTED FROM WITHOUT THE EXPRESS WRITTEN PERMISSION OF PROCHASKA & ASSOCIATES. UNAUTHORIZED COPYING, DISCLOSURE OR CONSTRUCTION USE ARE PROHIBITED BY COPYRIGHT LAW. © COPYRIGHT 2017 PROCHASKA & ASSOCIATES, INC.

LINN CREEK



PARKS & OPEN SPACES

STAFF DRIVE

CC COMMUNITY COMMERCIAL

EXIST. STOR.

STORMWATER DETENTION AREA

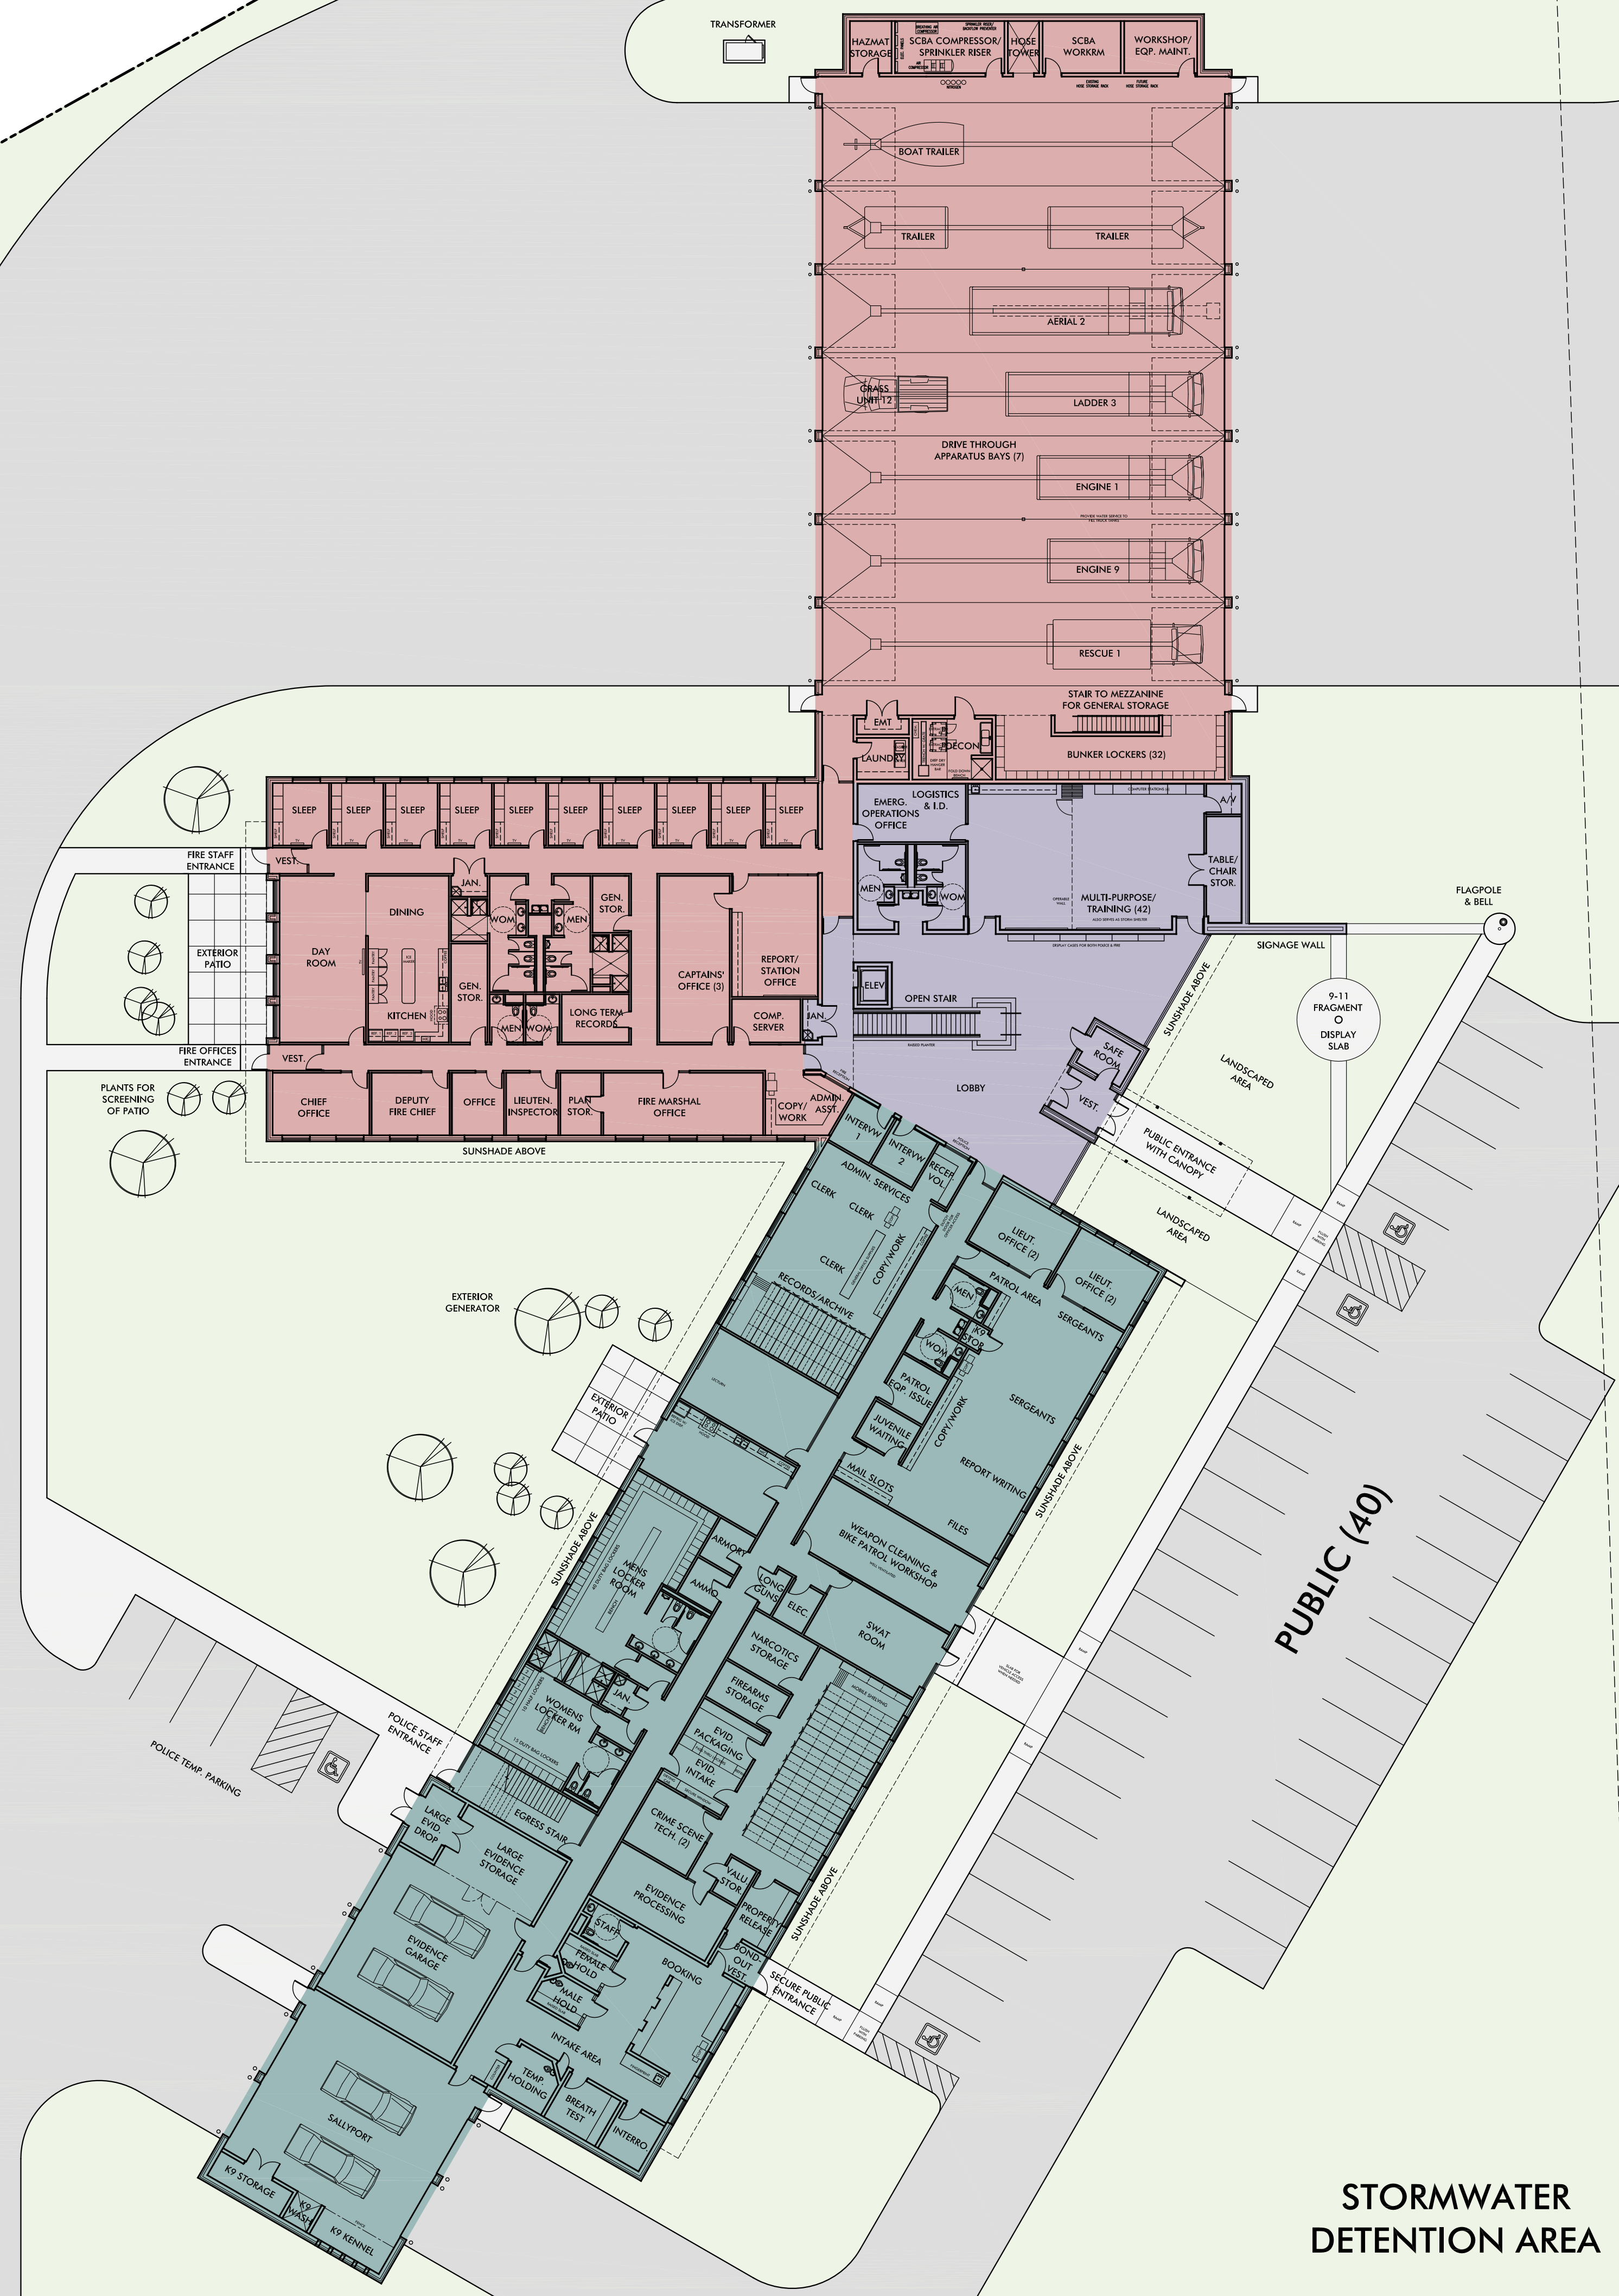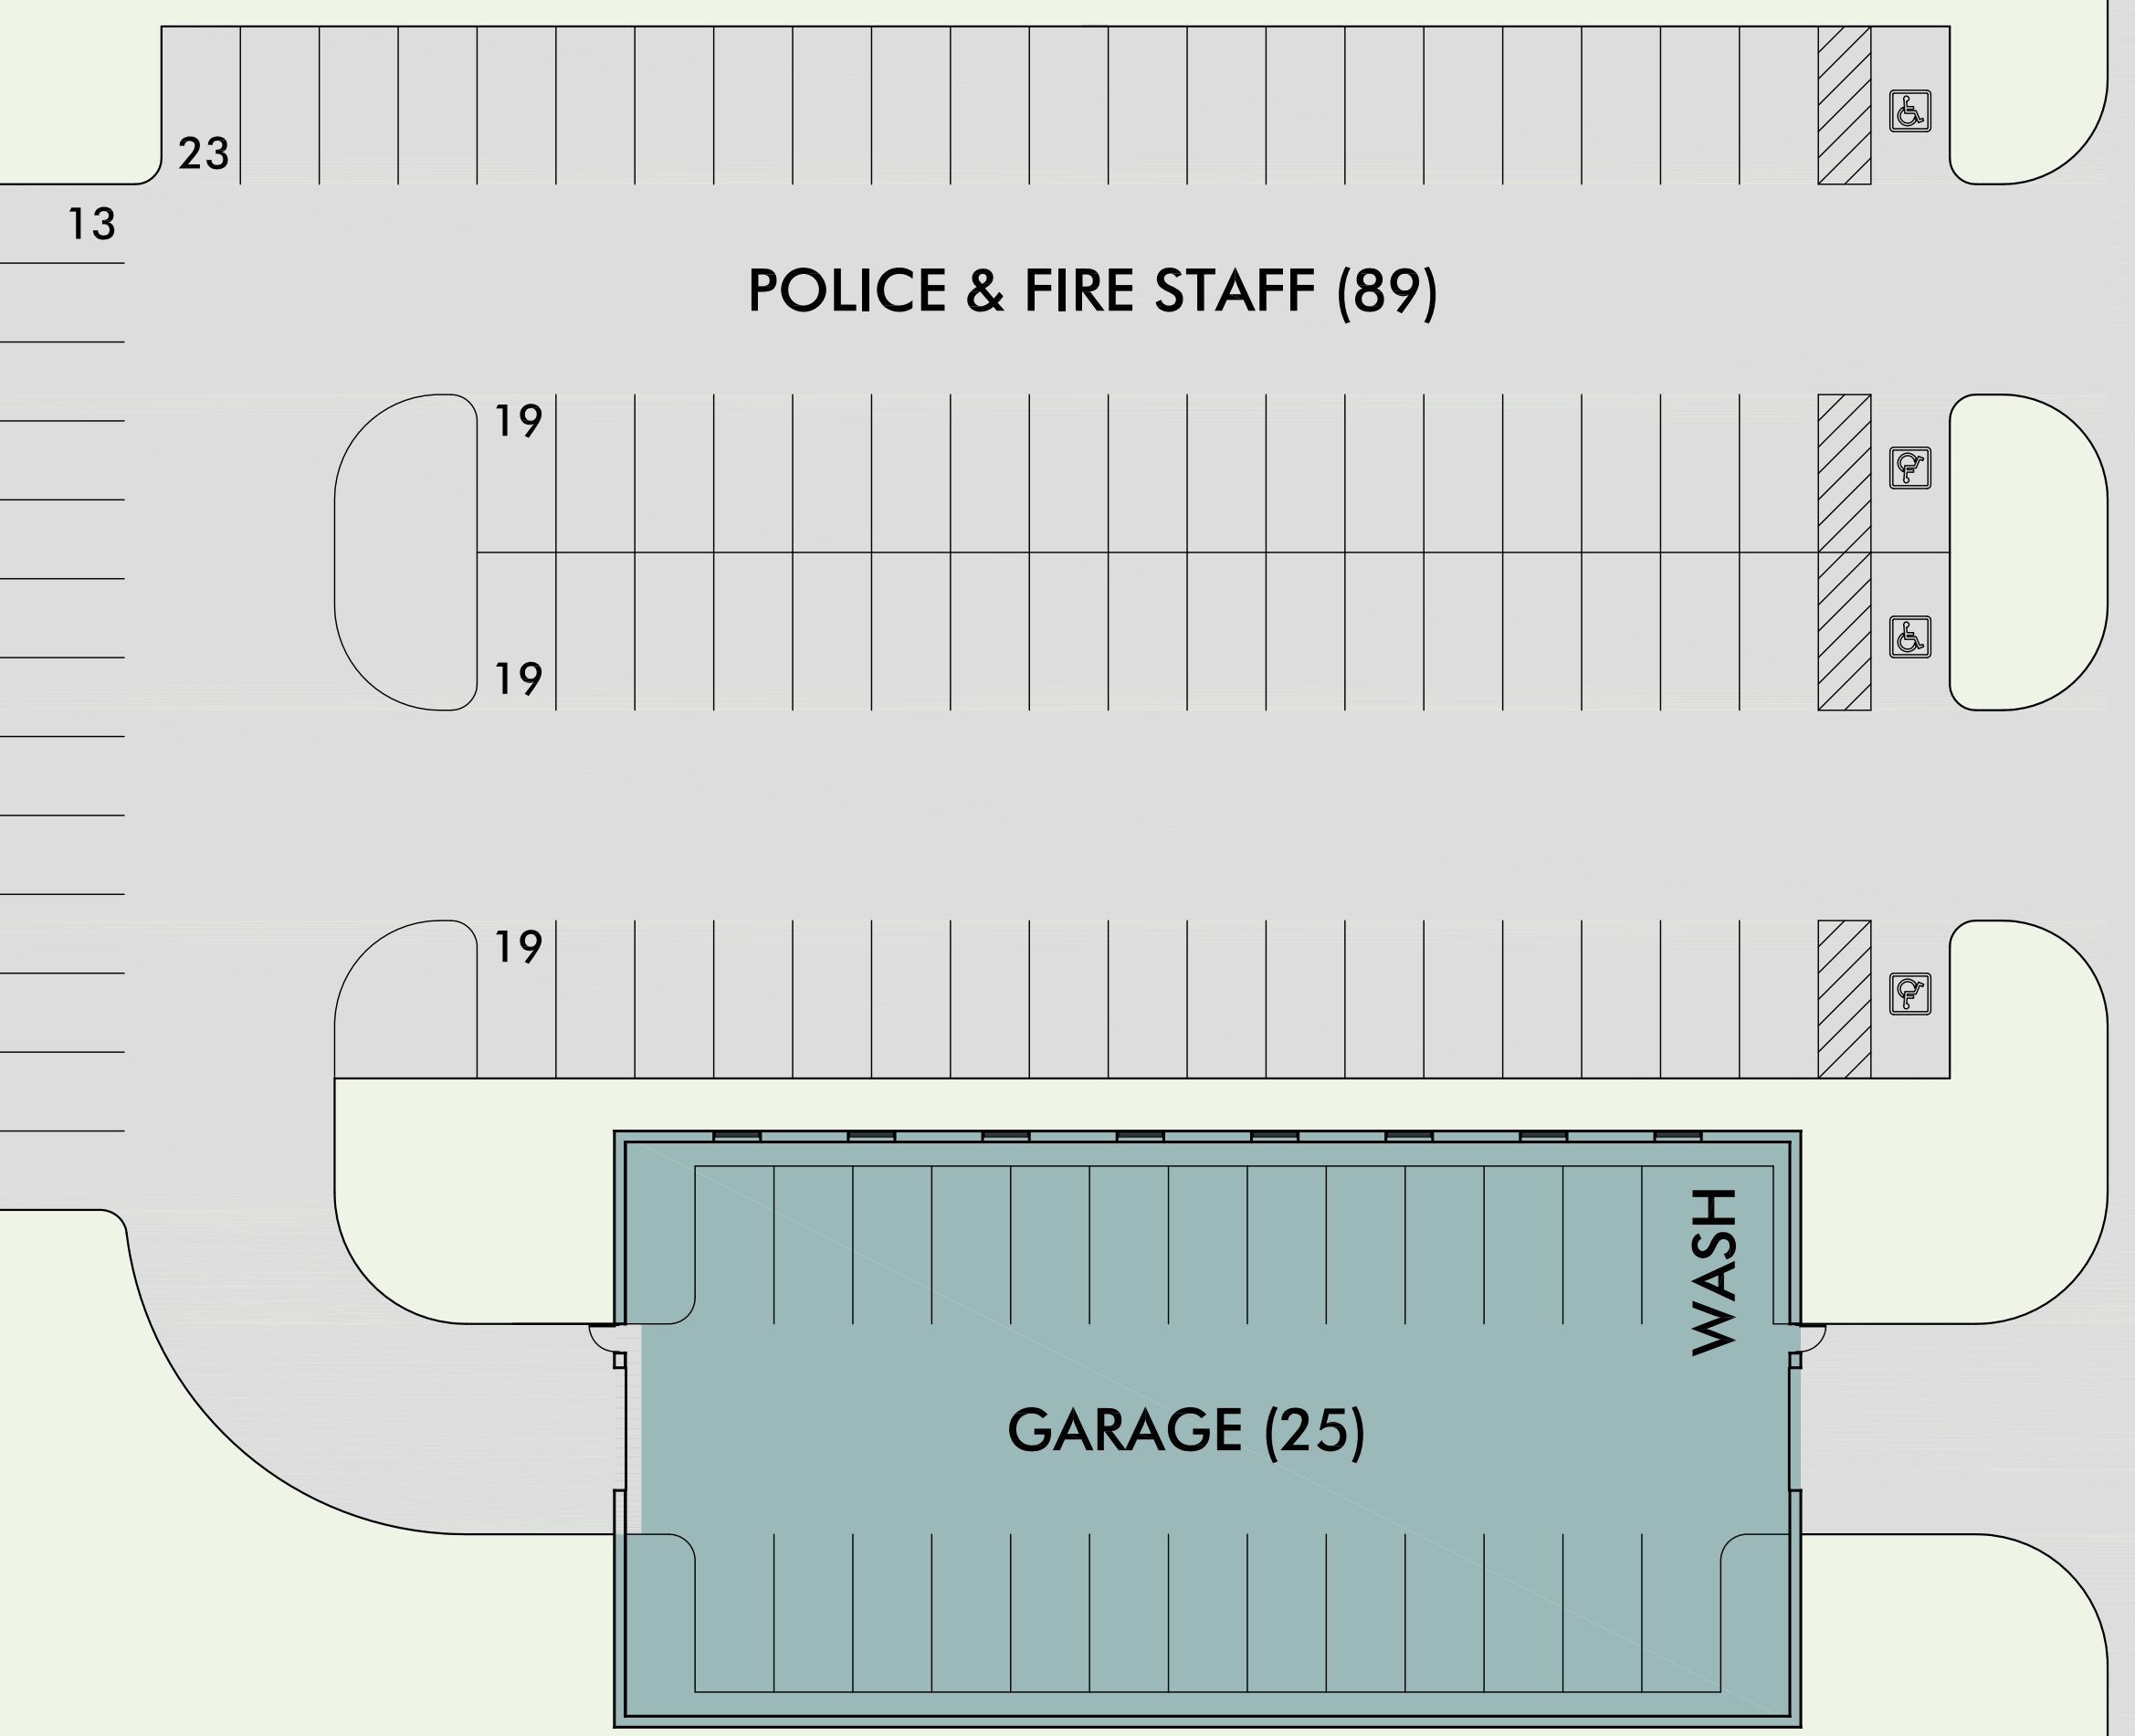

PUBLIC (40)

30' FRONT YARD

NC NEIGHBORHOOD COMMERCIAL

STORMWATER DETENTION AREA

NC NEIGHBORHOOD COMMERCIAL

STAFF DRIVE

30' FRONT YARD

OPTION 4

SCHEMATIC SITE/FLOOR FLOOR PLAN
SCALE: 1" = 20'-0"



JOINT POLICE & FIRE STATION

MARSHALLTOWN, IOWA 50158